


# LANGDON

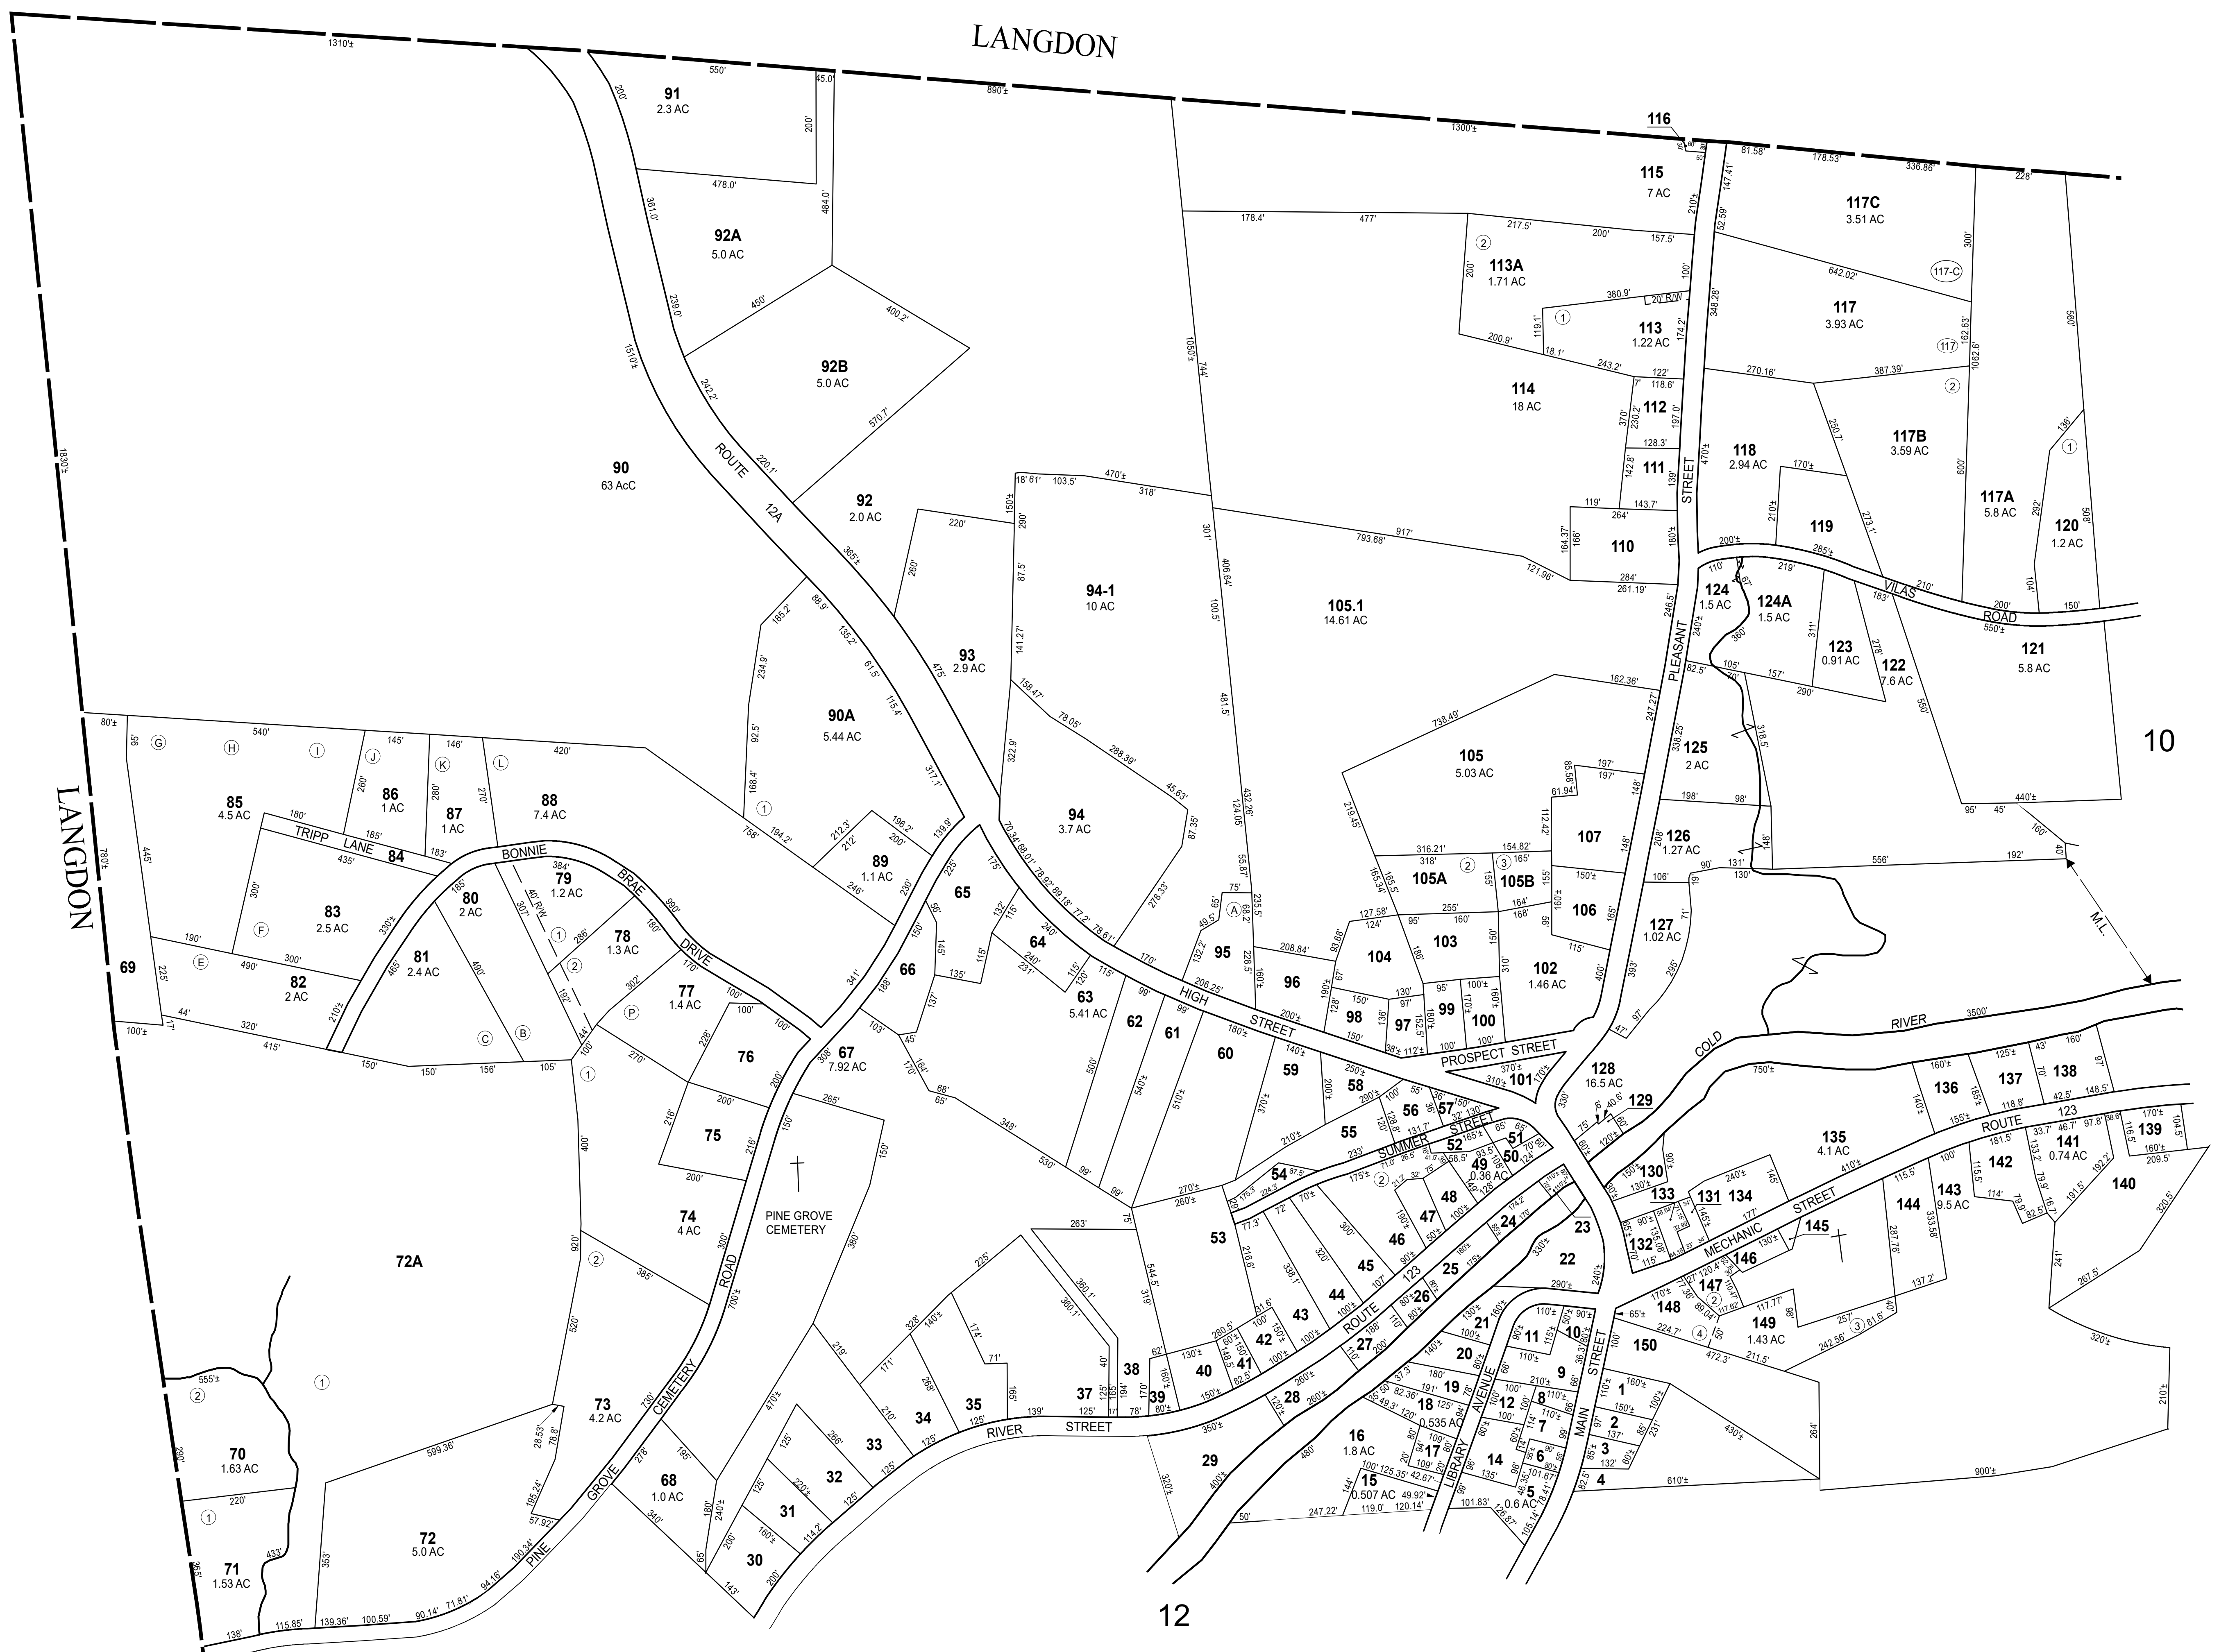

NO PARCEL 13, 36, 108, 109, 123

THIS MAP IS FOR ASSESSMENT PURPOSES. IT IS NOT VALID FOR LEGAL DESCRIPTION OR CONVEYANCE.  
 THE HORIZONTAL DATUM IS THE NEW HAMPSHIRE STATE PLANE COORDINATE SYSTEM, NAD 83.  
 ORIGINAL MAPPING BY JOHN E. O'DONNELL & ASSOCIATES AUBURN, MAINE

REVISED & REPRINTED BY  
**CAI Technologies**  
 Precision Mapping, Geospatial Solutions  
 11 Pleasant Street, Littleton, NH 03561  
 800.322.4540 • www.cai-tech.com

LEGEND	
PARCEL NUMBER	14
AREA SURVEYED	AC
RECORD DIMENSION	100'
MATCH LINE	M.L.
WATER	
SUBDIVISION LOT NO.	②
RIGHT OF WAY ACCESS	
COMMON OWNERSHIP	
WETLANDS	

SCALE: 1" = 200'

REVISÉ TO: APRIL 1, 2021

PROPERTY MAPS  
**ALSTEAD**  
 NEW HAMPSHIRE

INDEX DIAGRAM

MAP NO. **11**